
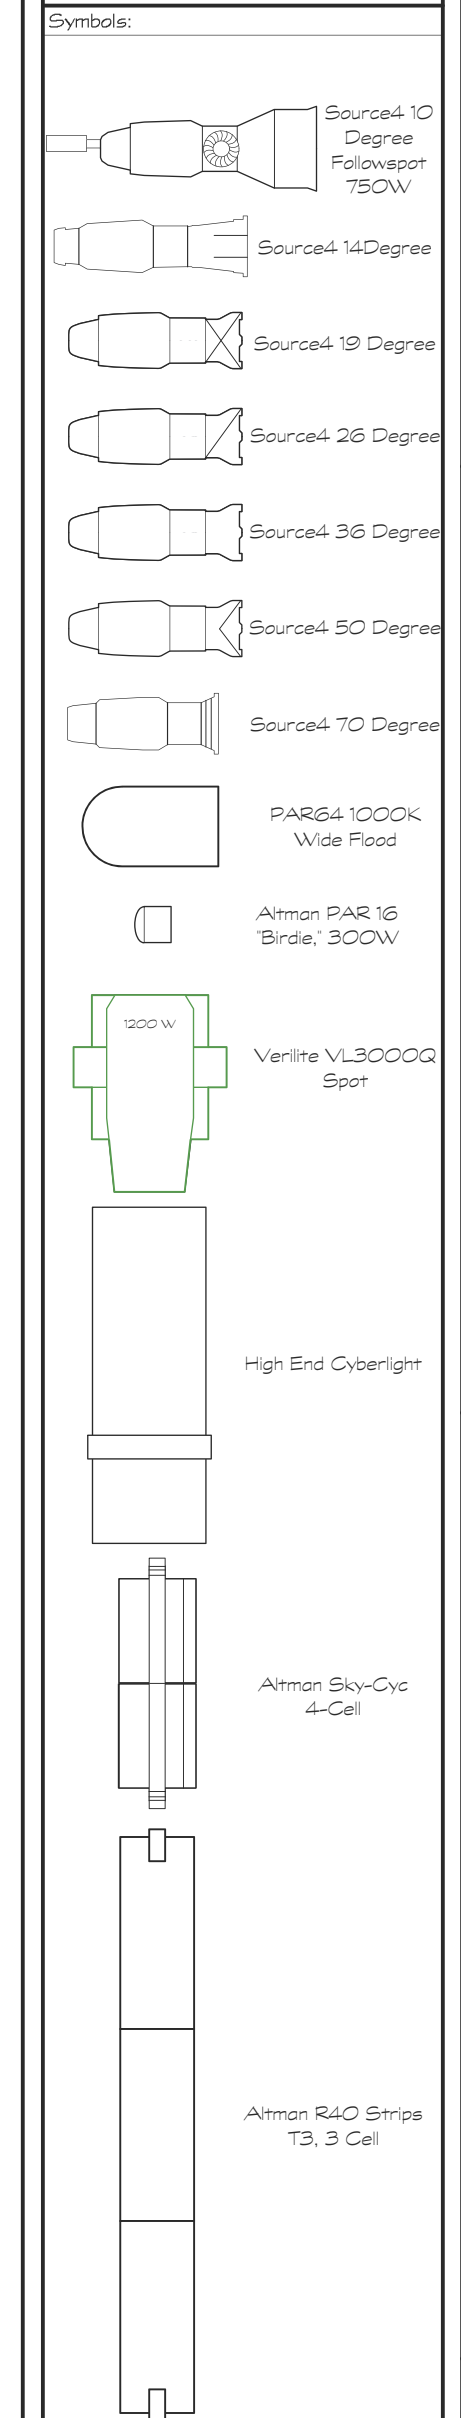
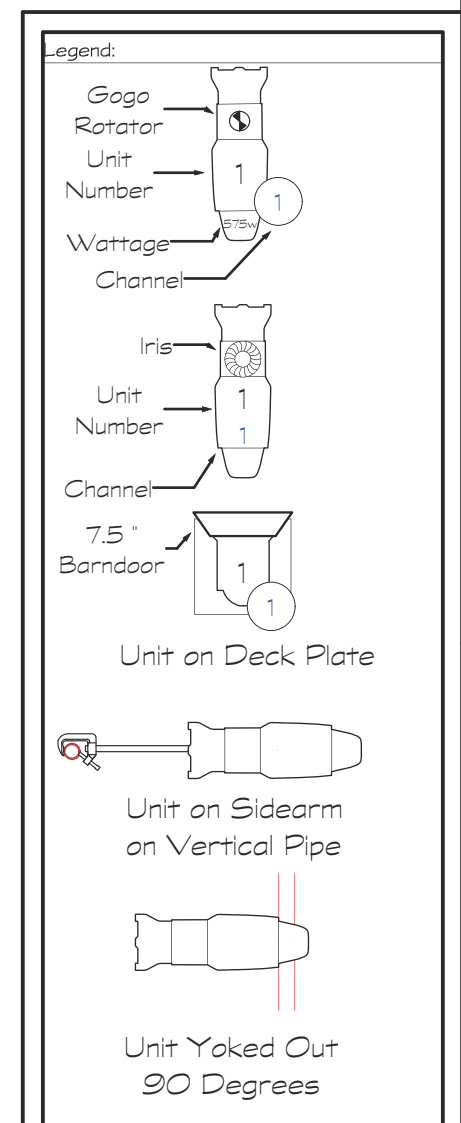


Linset Schedule

30	33'-4"
29	32'-3 1/2"
28	31'-3 1/4"
27	29'-4" 4th Electric/Bounce?
26	27'-2" Painted Translucent Sky Drop
FC	2' FIRE CURTAIN

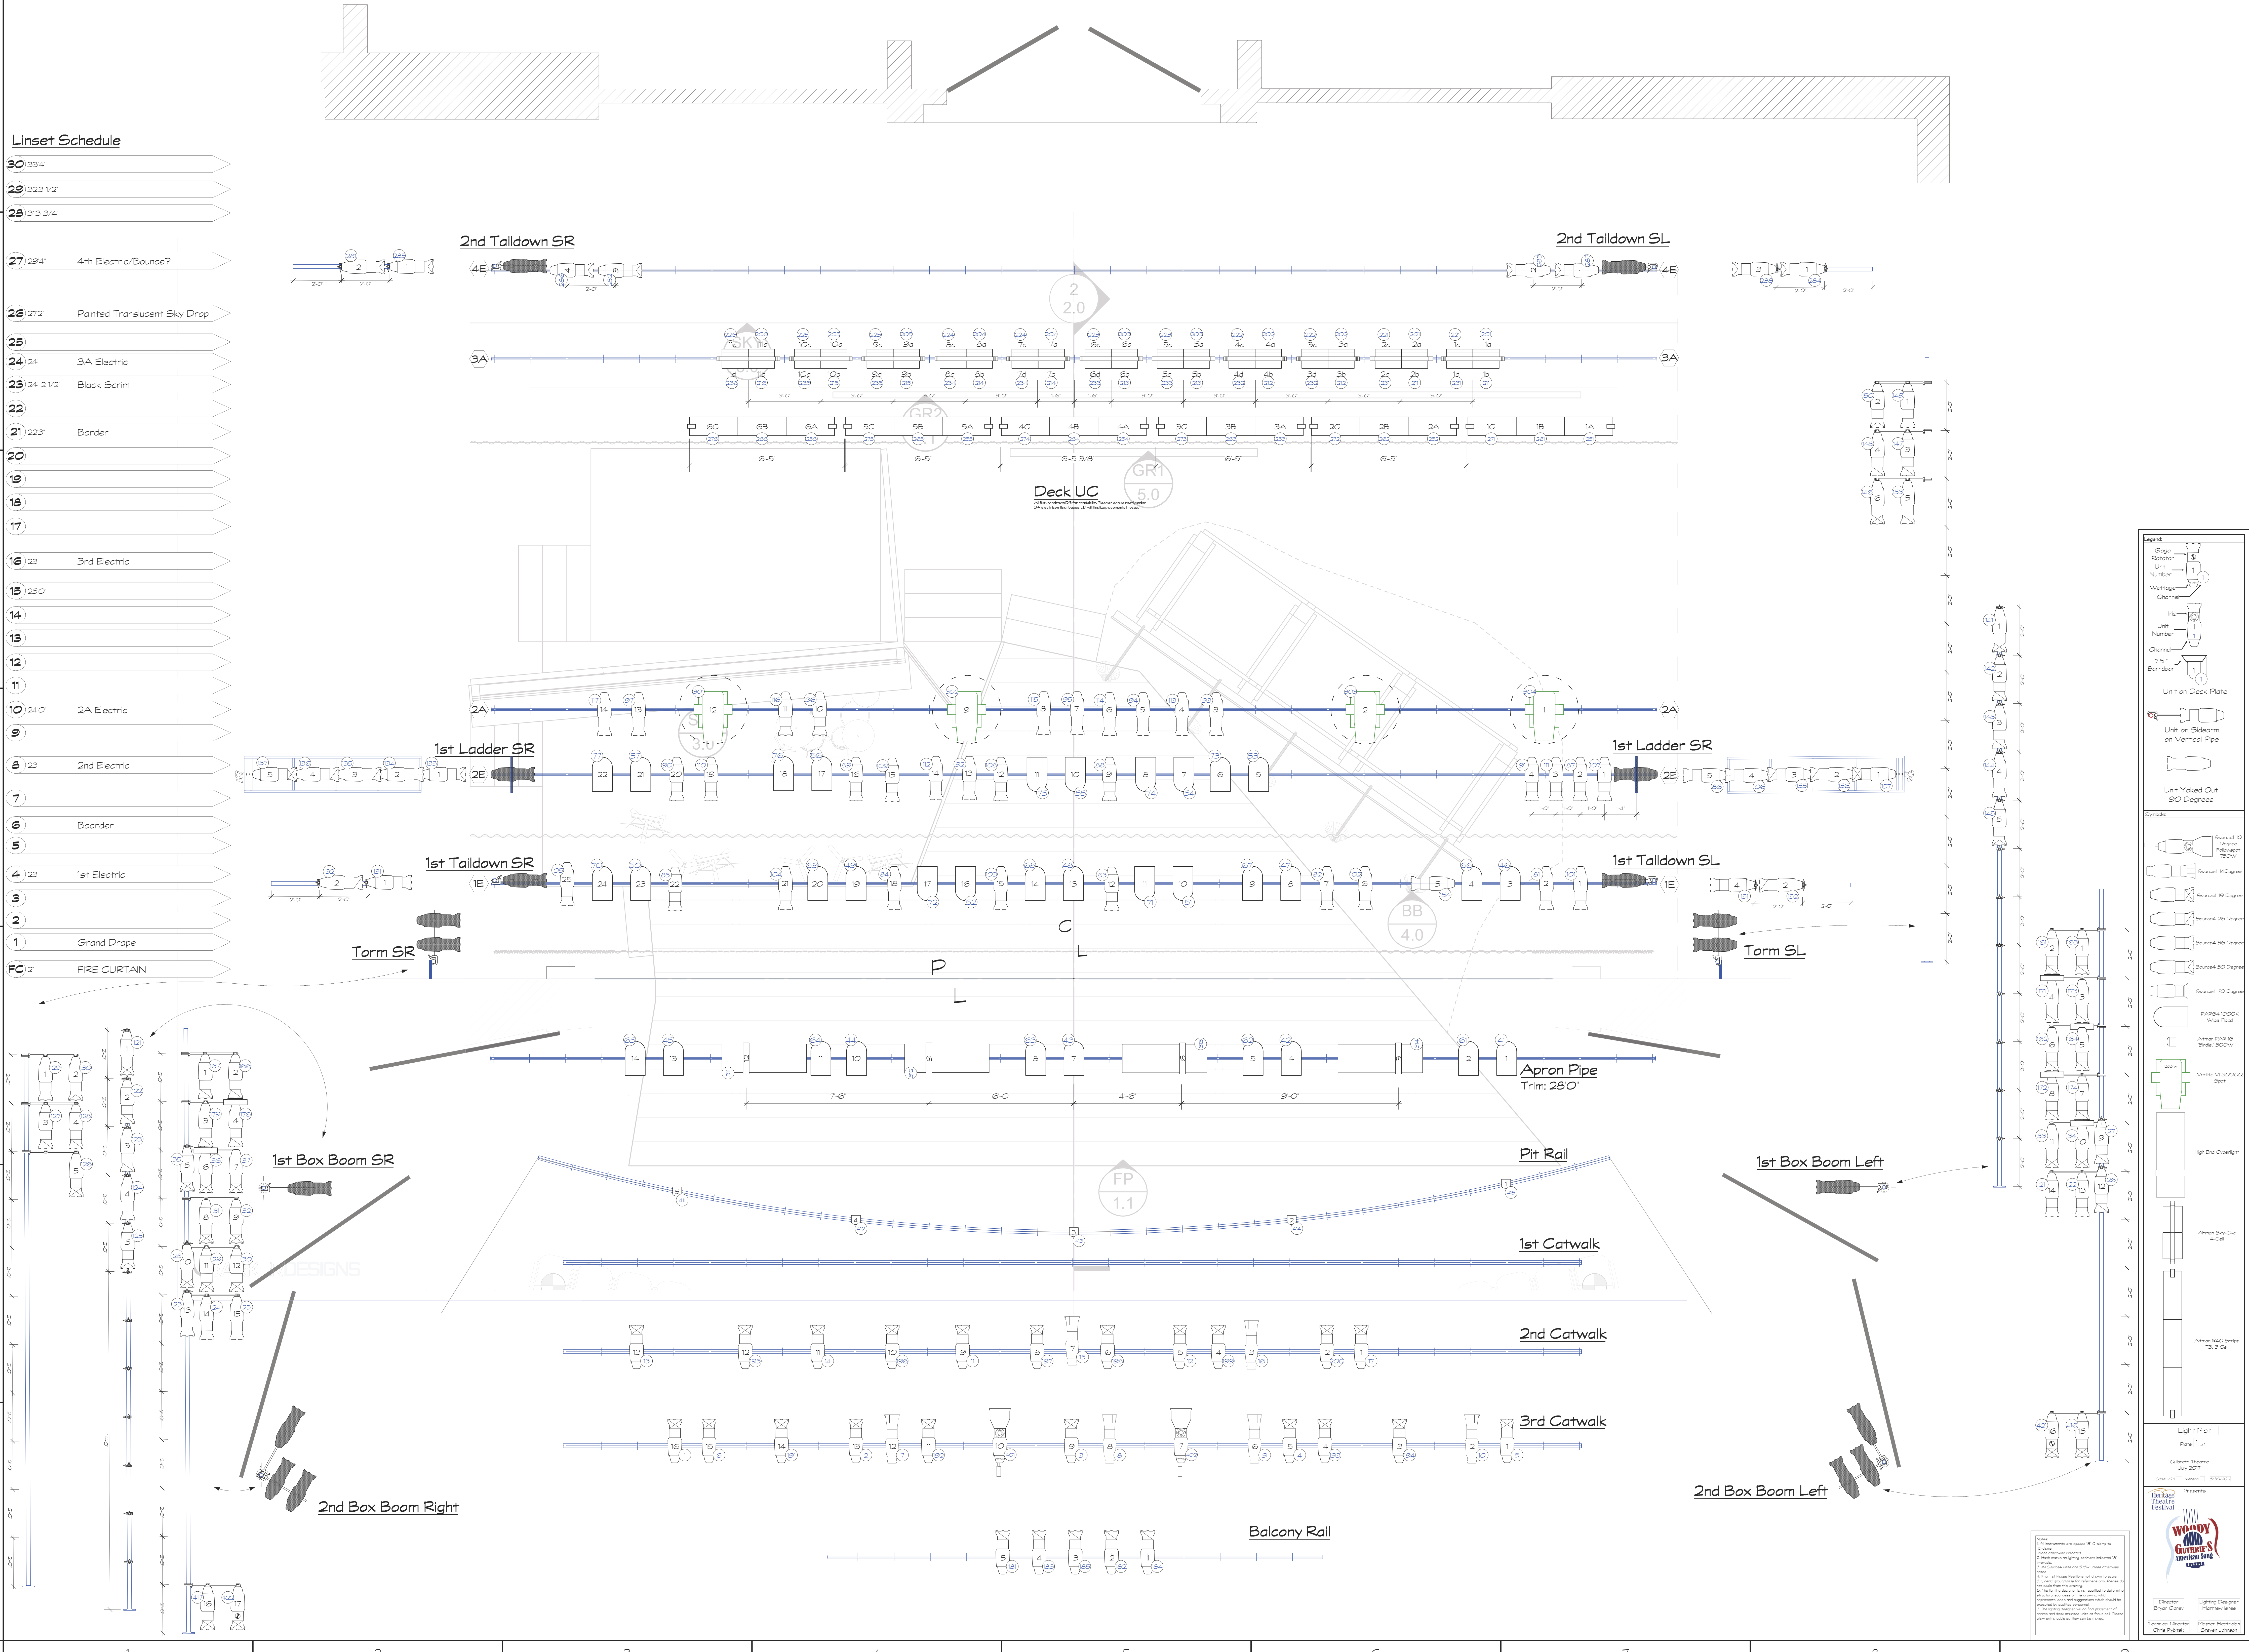

Light Plot
File: 1_1
Date: 2017
Version: 1.000001

Heritage Theatre
Presents
Woody Guthrie's
American Song


Notes:

1. All dimensions are assumed to be Center to Center unless otherwise noted.
