

Director
Justin Amelo

Lighting Designer
Matthew Ishee

Technical Director
Tanya Sweet

Master Electrician
Conor Maguire

Hang Plot

Plate 1 of 3

Peebles Theater
February 2019

Scale: 3/8"=1' Version: 2 2/6/2020

- Symbols**
- Source4 19 Degree 750W
 - Source4 26 Degree 750W
 - Source4 36 Degree 750W
 - Source4 50 Degree 750W

- Altman 8" Fresnel 2000w
- Robe LED Moving Wash 410
- Martin Rush MH1 Profile Plus 280w
- Altman SpectraCyc 200 RGBW 150w


- Altman PHX 2 26 Degree LED 250w
- Strobe
- 8" Monitor
- Apollo SmartCOLOR 7.25" Scroller

Legend:

Focus
Purpose
Color
Template
Unit
Number
Fixture Code
Circuit
Channel

Example:
EX
RCH/RCH
1
1
A1
1

- Notes:**
1. All instruments are spaced 18" C-to-C unless otherwise indicated.
 2. High marks on lighting positions indicated 18" mensis.
 3. All Source4 units are 750W unless otherwise noted.
 4. Front of House Positions not drawn to scale.
 5. Booms groupings is for reference only. Please do not scale from the drawing.
 6. Rapp unit placement is approximate. Please draw extra scaling. Designer will determine final placement or focus.
 7. The lighting designer is not qualified to determine structural soundness of this drawing. It represents ideas and suggestions which should be executed by qualified personnel.

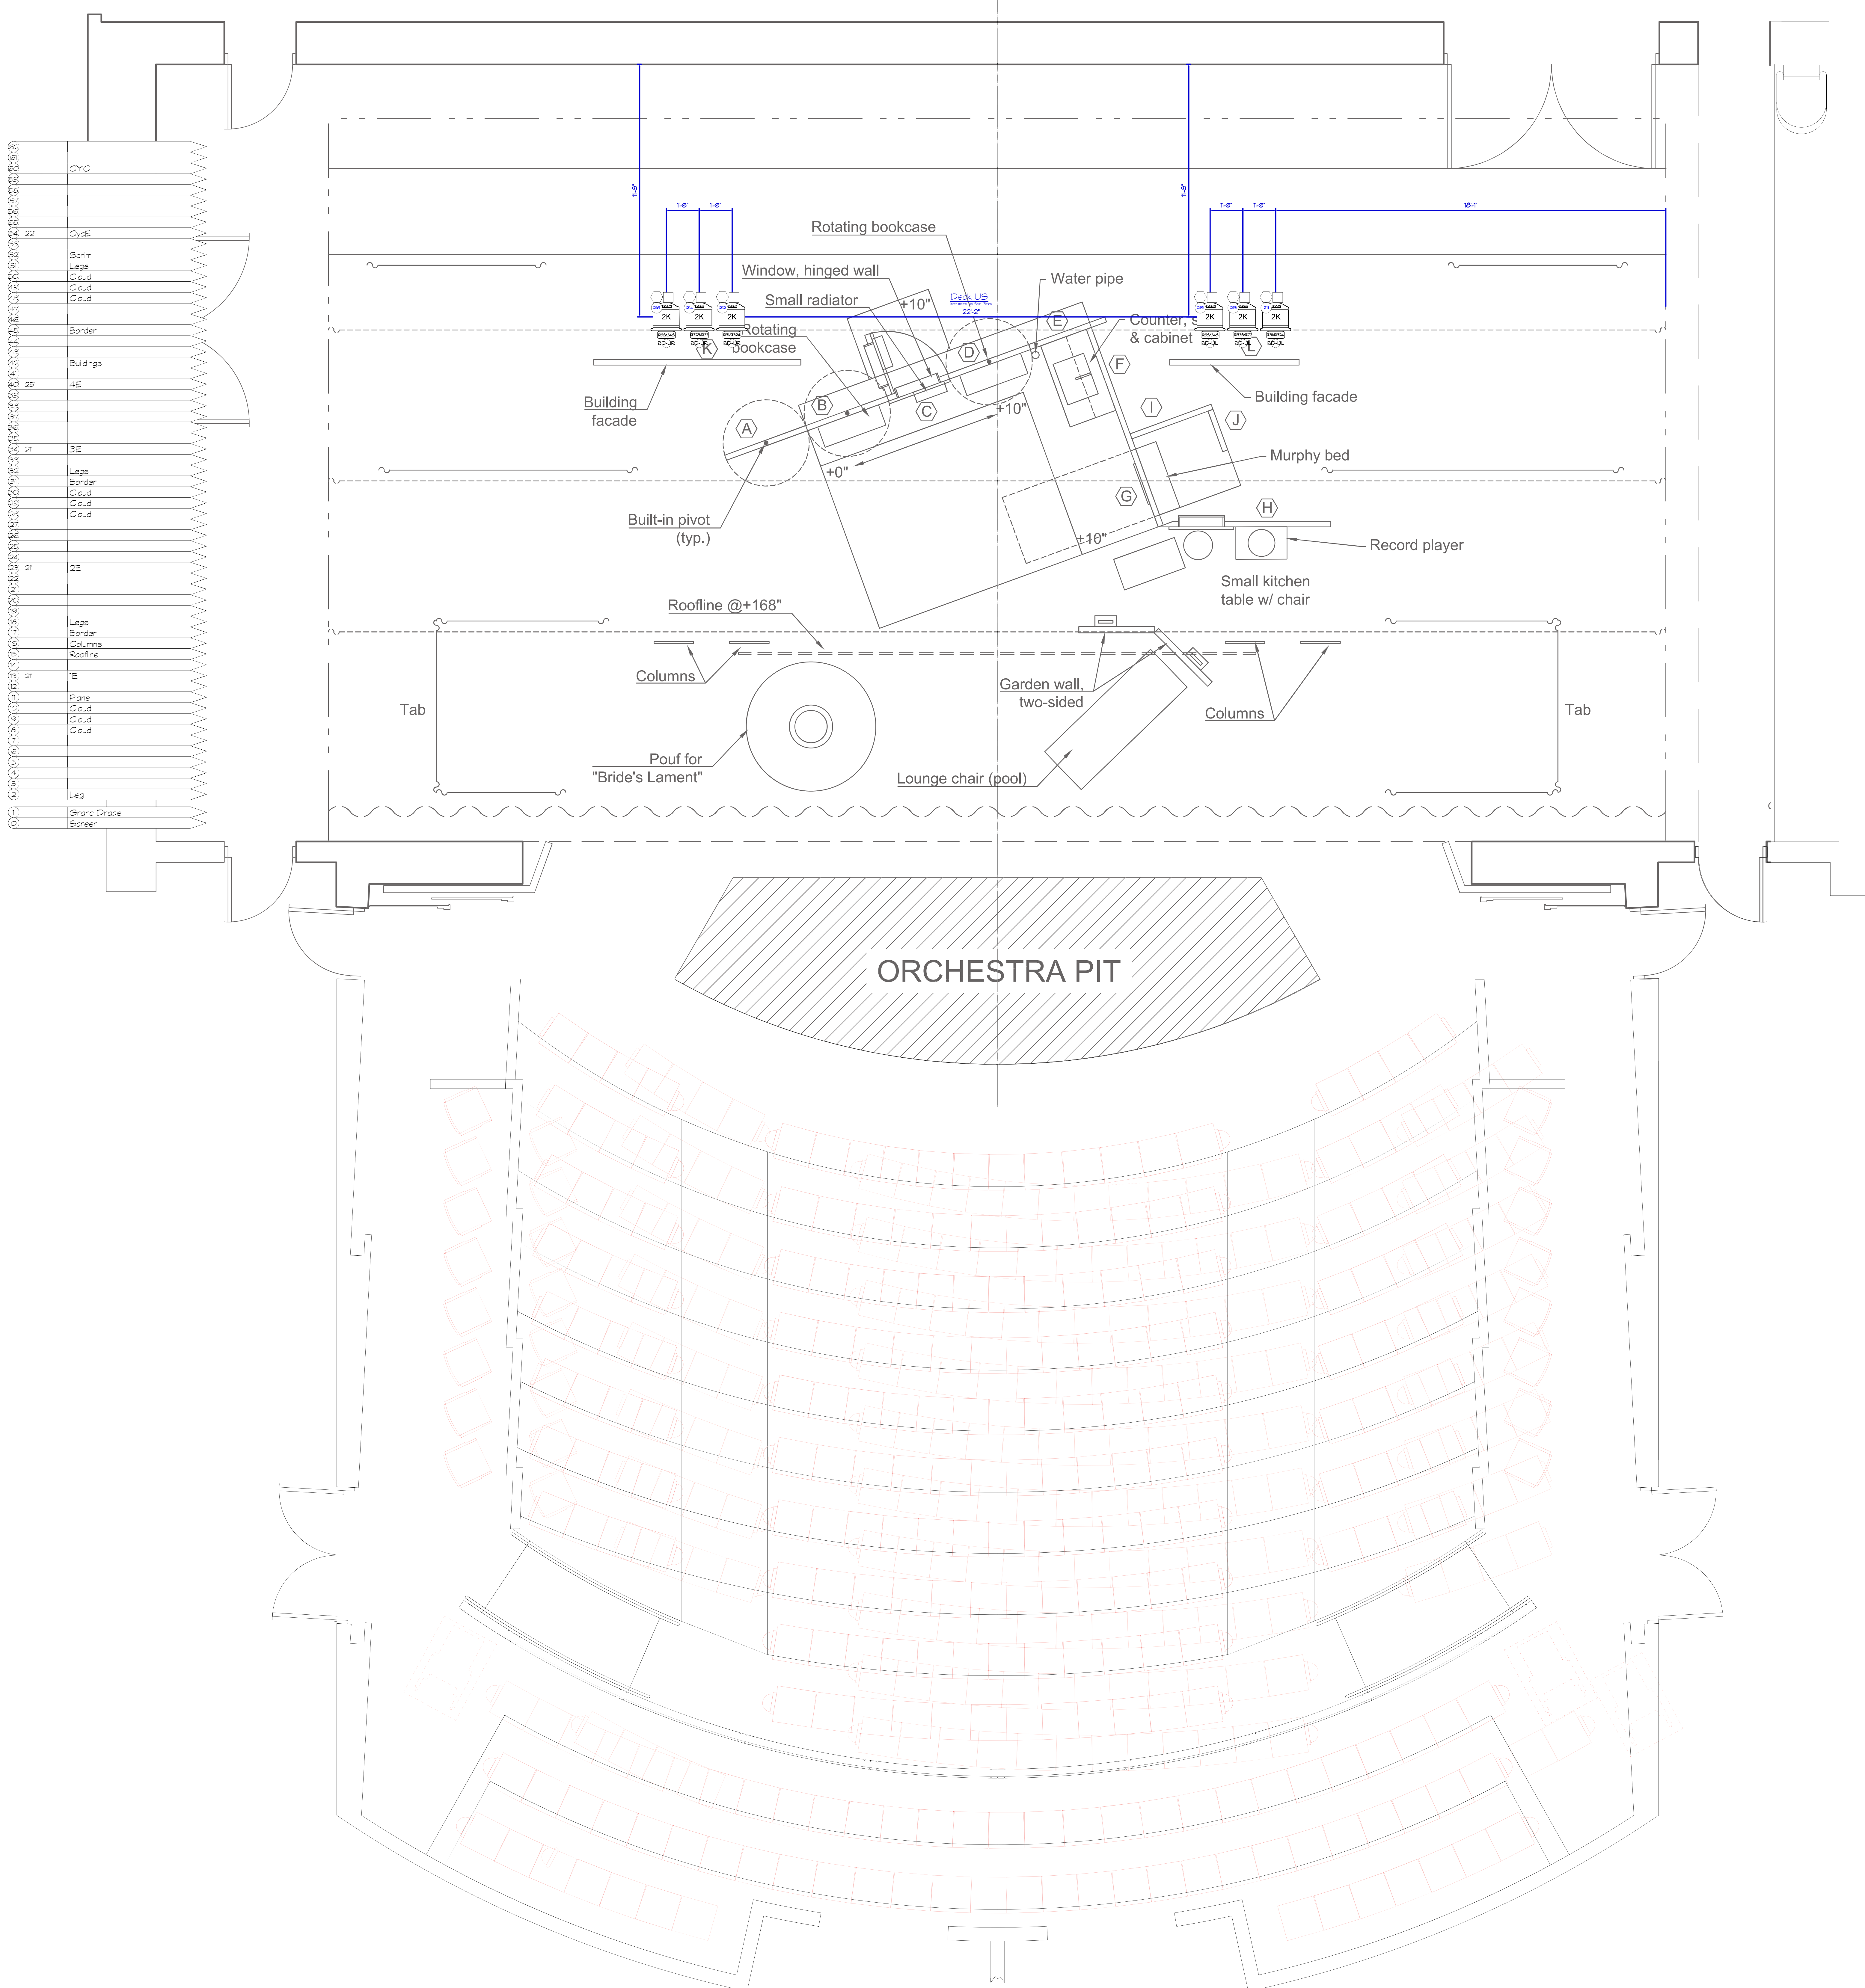

Director
Justin Amelo

Lighting Designer
Matthew Ishee

Technical Director
Tanya Sweet

Master Electrician
Conor Maguire

Deck Plot

Plate 1 of 3


Peebles Theater
February 2019

Scale: 3/8"=1' Version: 2 2/6/2020

- Symbols**
- Source4 19 Degree 750W
 - Source4 26 Degree 750W
 - Source4 36 Degree 750W
 - Source4 50 Degree 750W

- Altman 8" Fresnel 2000W
- Rebe LED Moving Wash 410
- Martin Rush MH1 Profile Plus 280w
- Altman SpectraCyc 200 RGBW 150w

- Altman PHX 2 26 Degree LED 250w
- Strobe
- 8" Monitor
- Apollo SmartCOLOR 7.25" Scroller

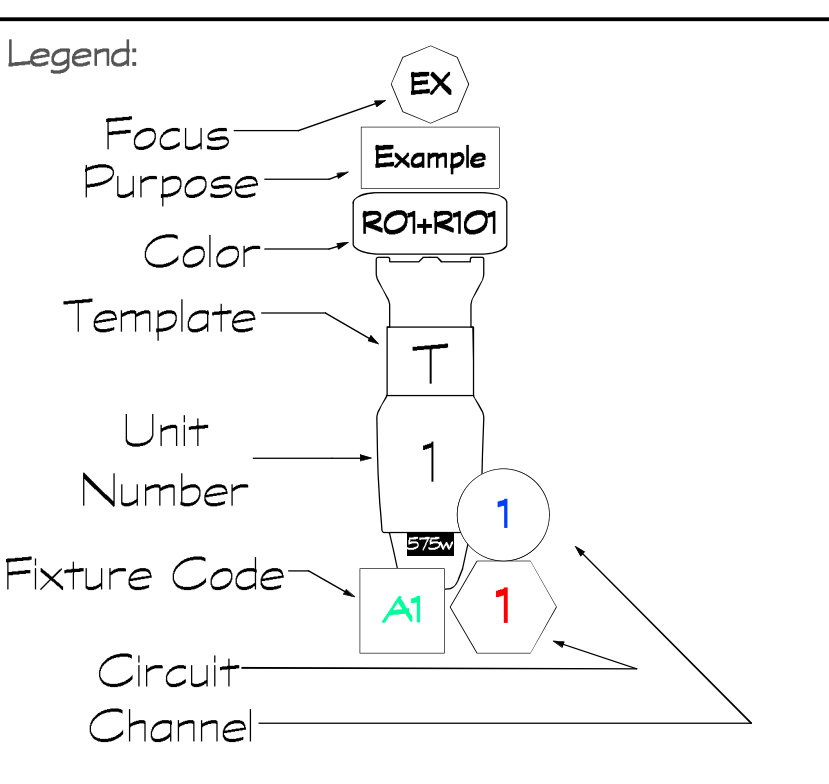

- Notes:**
- All instruments are spaced 18" C-to-C to C-to-C unless otherwise indicated.
 - High marks on lighting positions indicate 18" ments.
 - All Source4 units are 750W unless otherwise noted.
 - Front of House Pendants not drawn to scale.
 - Boeing groupings is for reference only. Please do not scale from the drawing.
 - Rapp unit placement is approximate. Please draw extra scaling. Designer will determine final placement at Focus.
 - The lighting designer is not qualified to determine structural soundness of this drawing. It represents ideas and suggestions which should be executed by qualified personnel.